



Sketch Plan Showing Survey for
**Surface Parcel #'s 164949193,
 164949092 & 164949317**
**N.W. 1/4 & S.1/2 Sec. 18 - Twp.26 - Rge.4 - W2Mer.
 R.M. of Orkney No. 244
 Saskatchewan**

Scale - 1 : 7500

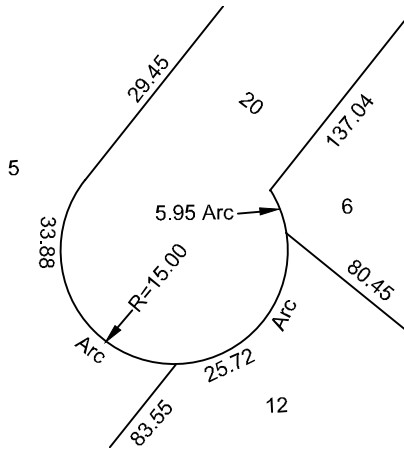


DETAIL "A"

0 5 10 15 20 25 m
 SCALE - 1:1,000

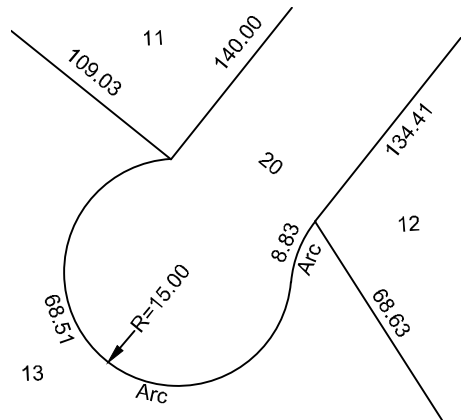

DETAIL "B"

0 5 10 15 20 25 m
 SCALE - 1:1,000

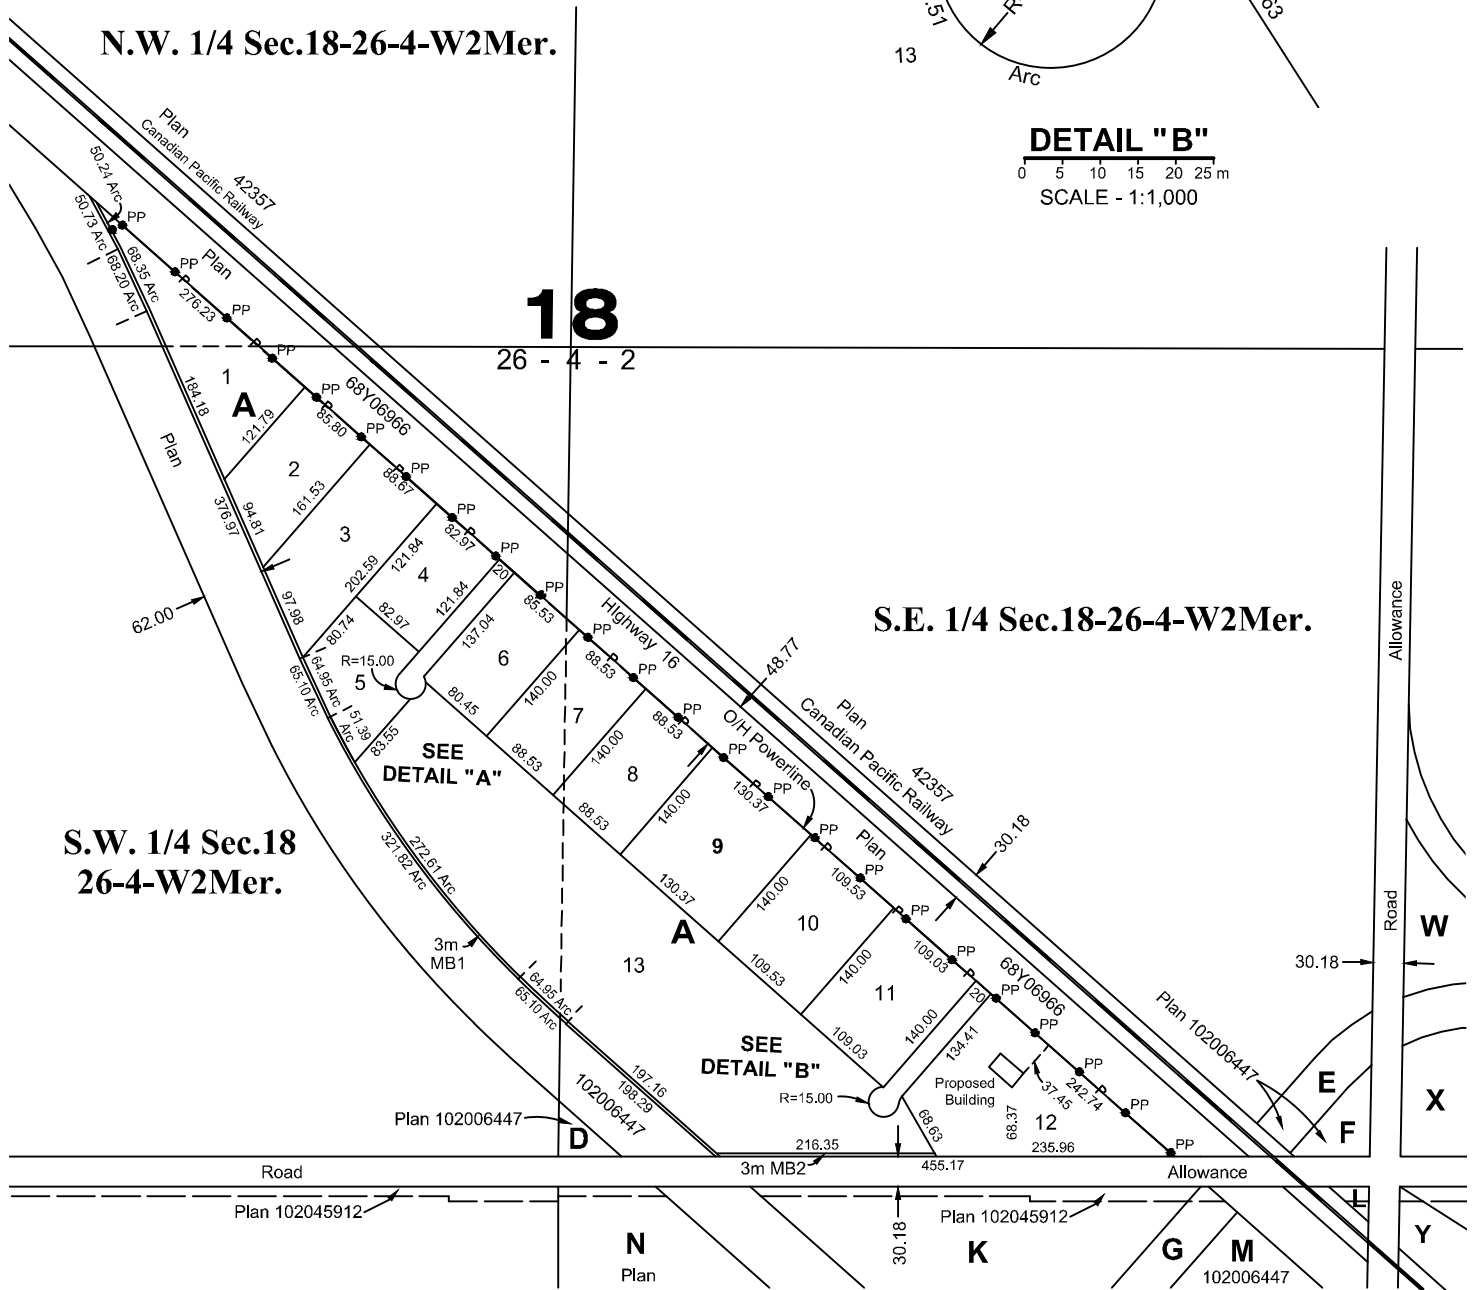

Toll Free: 1-800-465-6233
 www.altusgeomatics.com

Client File No:		AFE No:	
REV.	Revision:		
0	Date: Jan.30, 2014	Job No.: 171878-Y	
	File: 171878SP	Initials: LU-AP-HM/SA	